




Sauna Ferro Flat // 17/01/21


Sauna Ero Flat // /70/21

3670

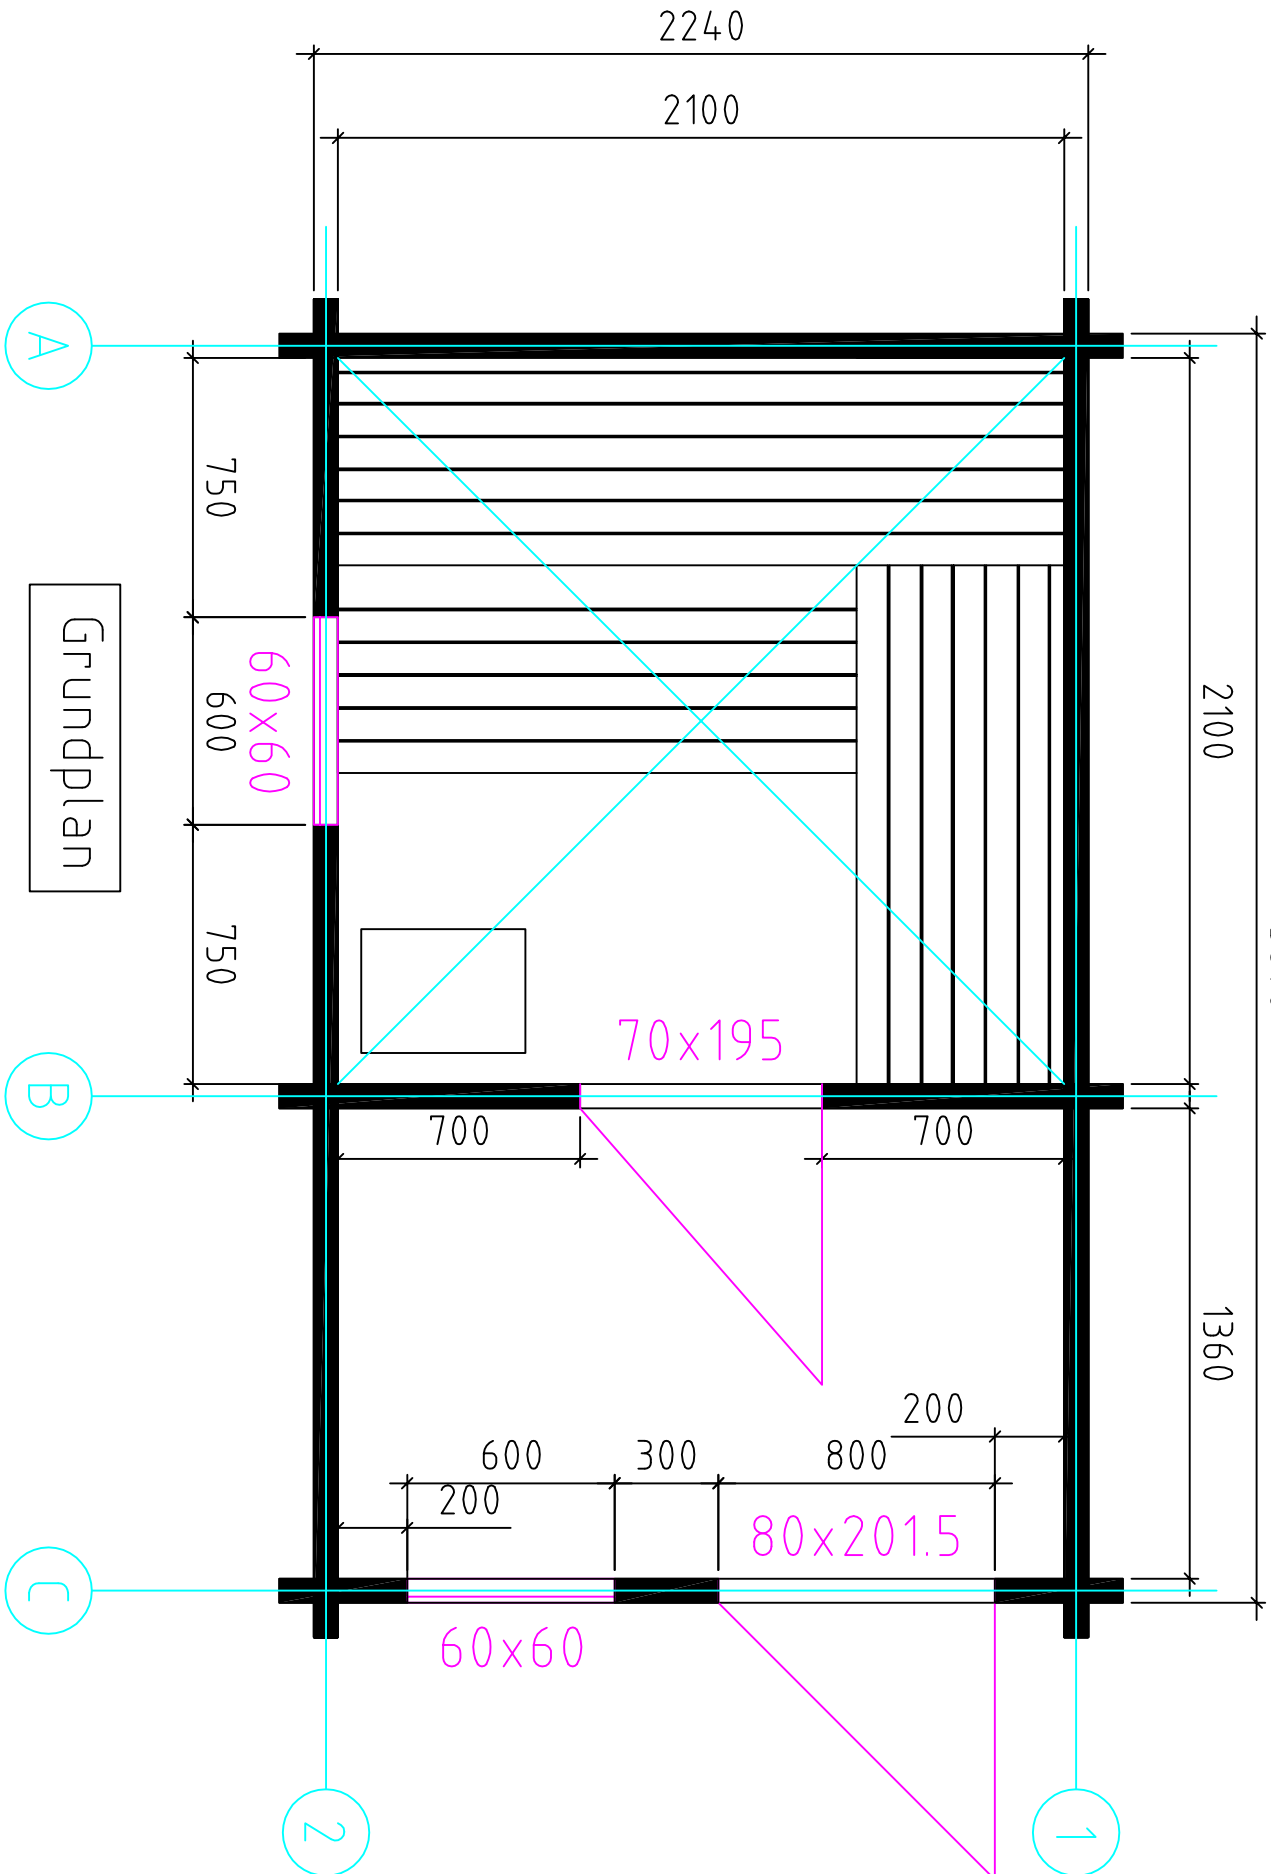


Sauna Ero Flat///70/21

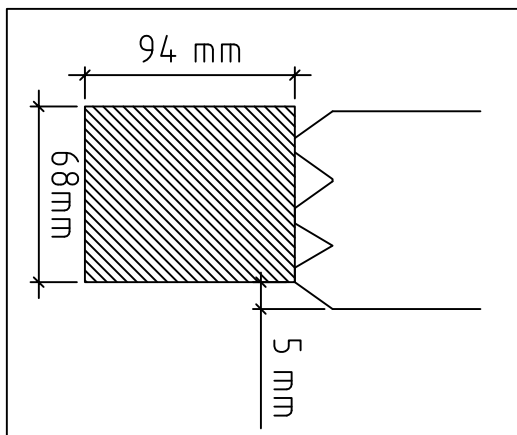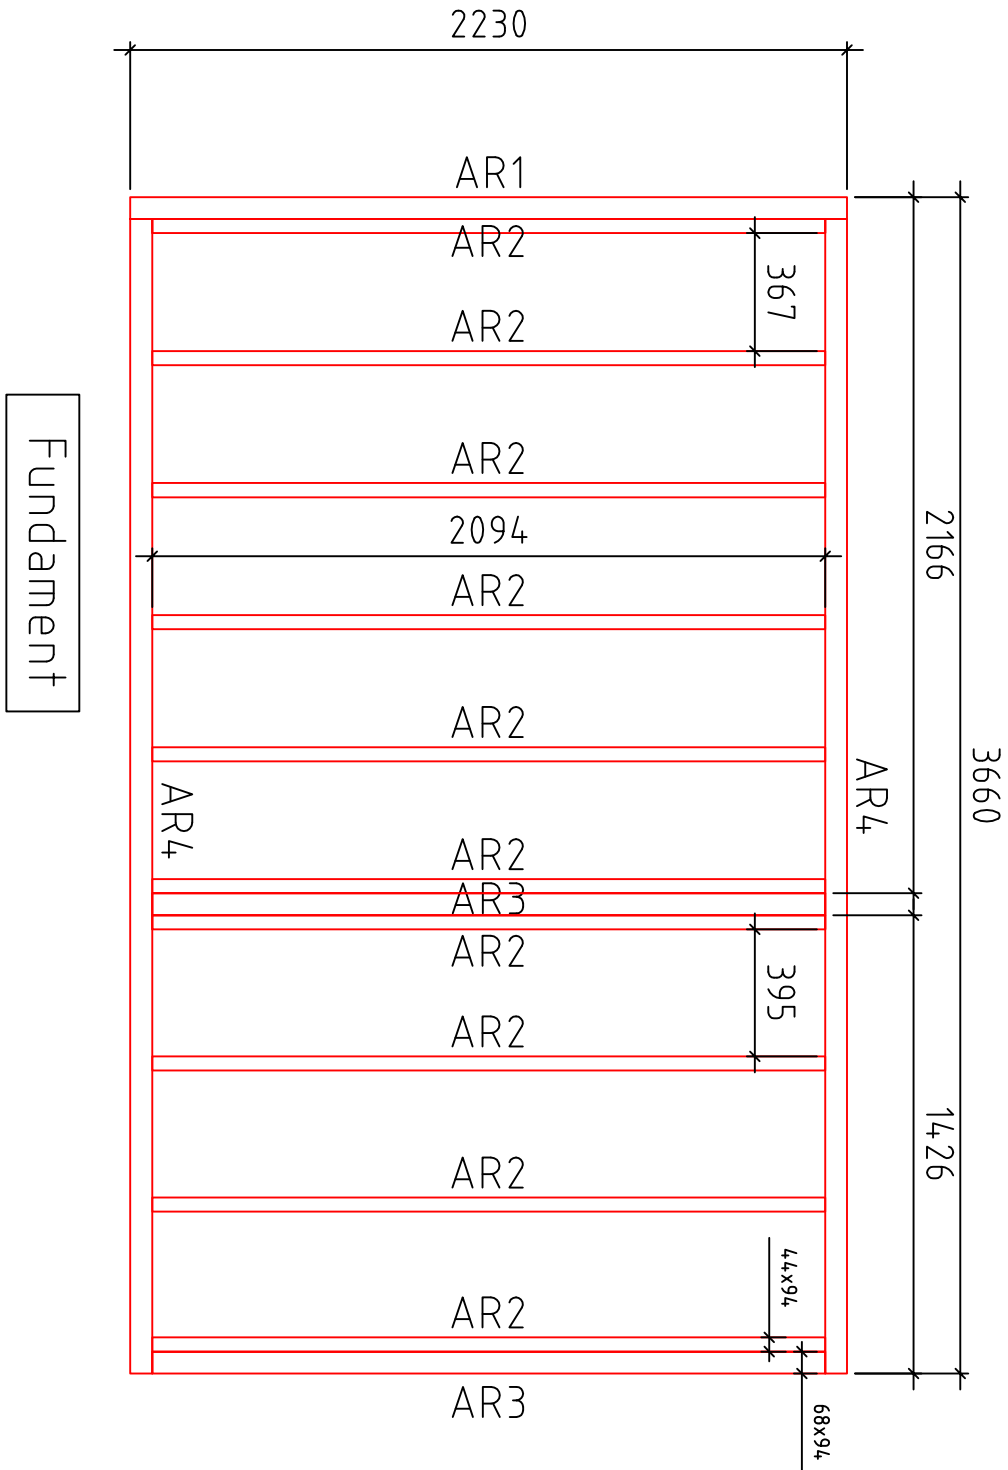

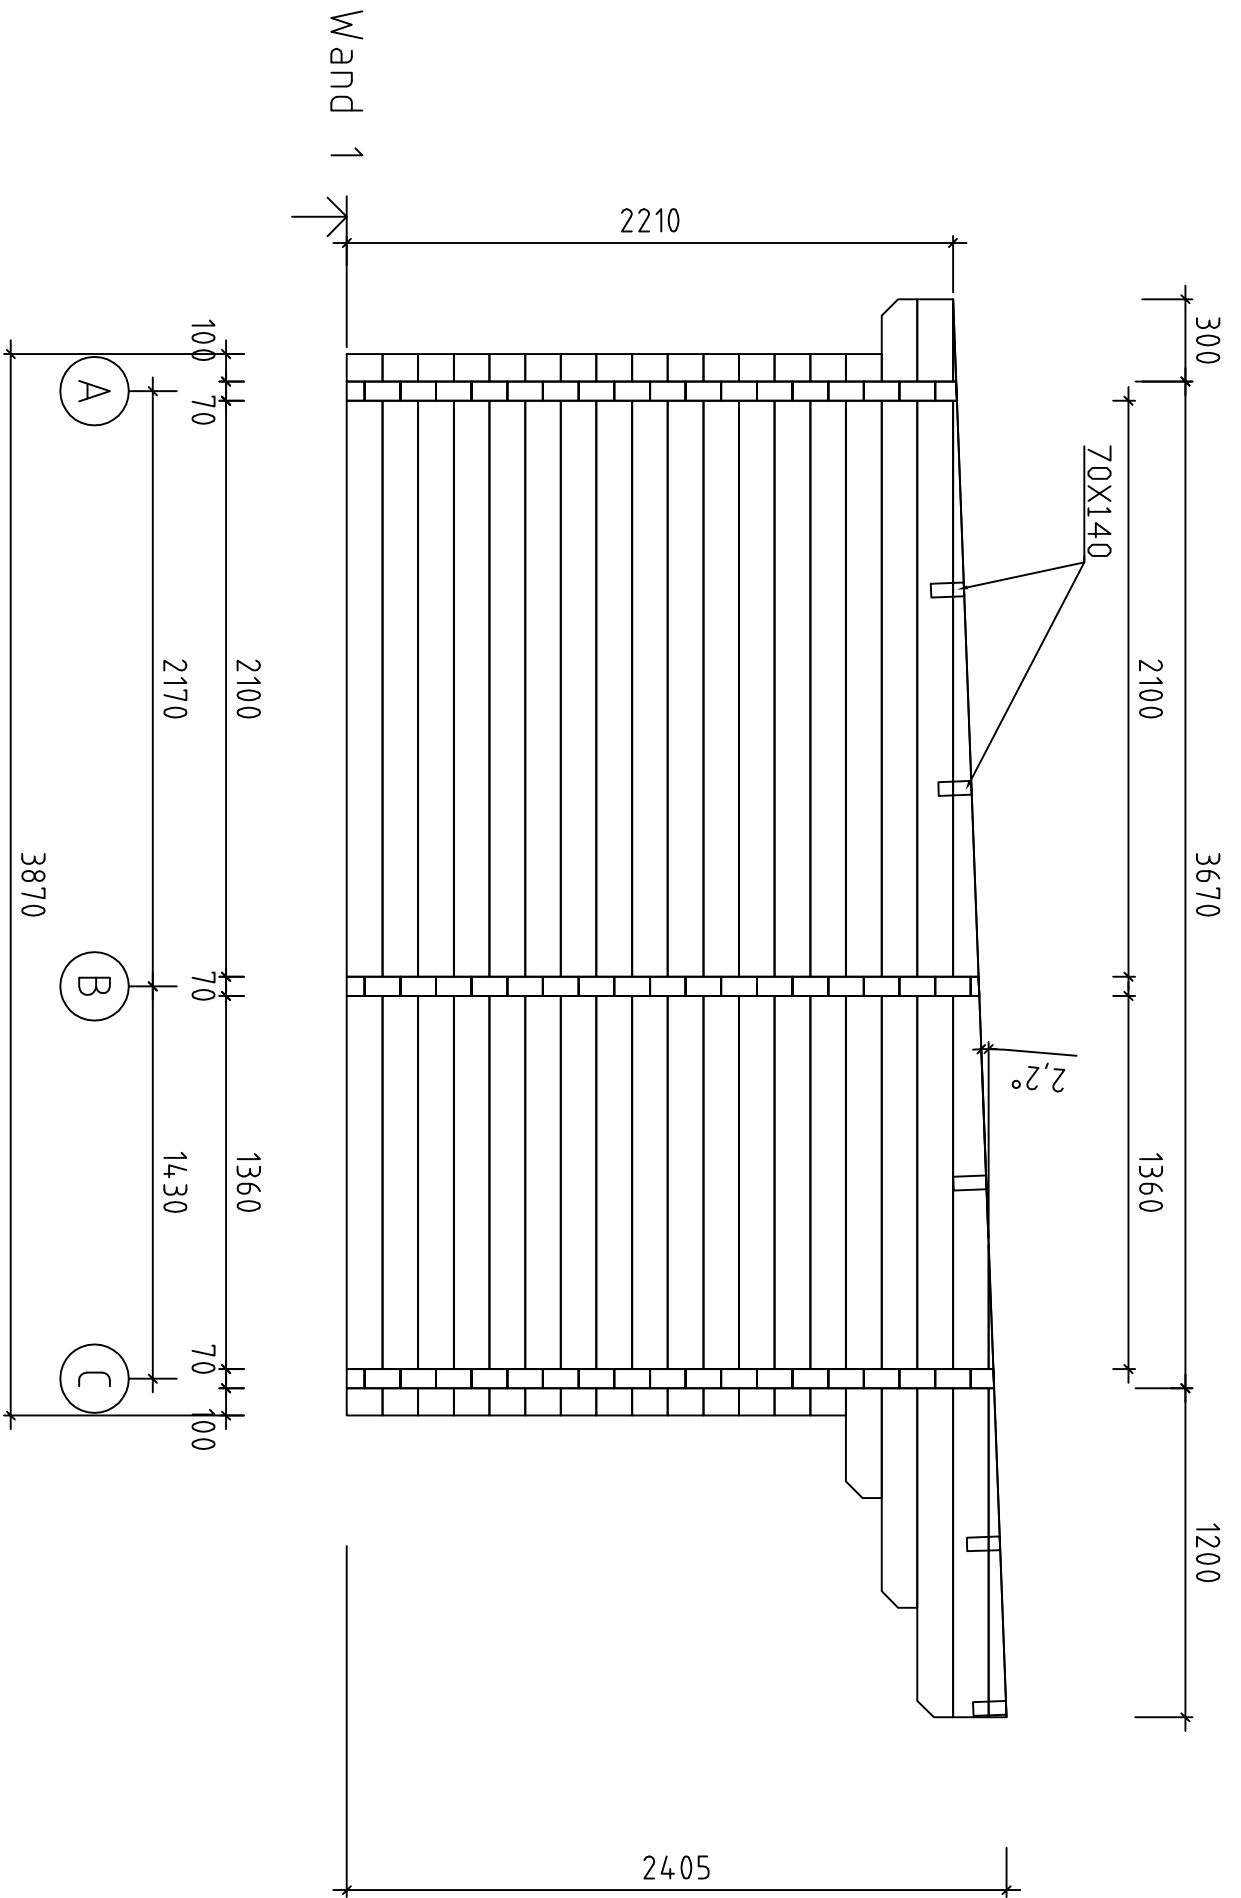


Sauna Eero Flat///70/21

Wand 2 ↗


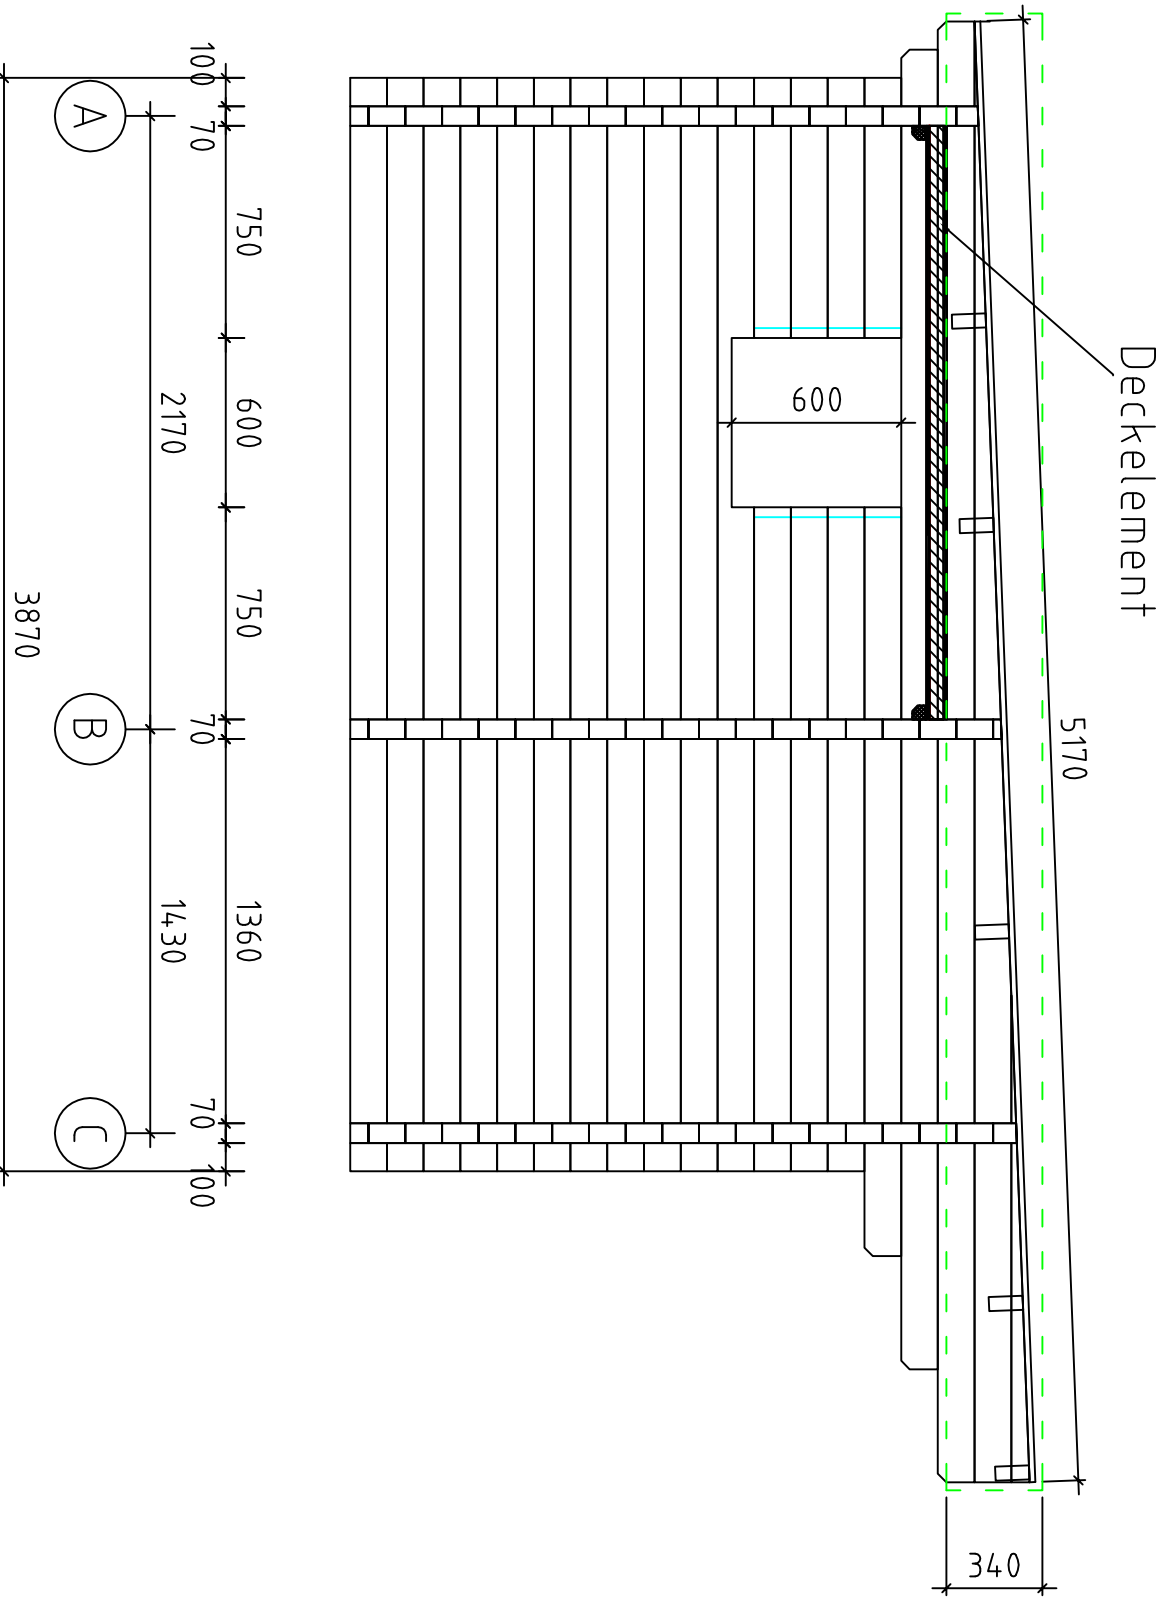


Sauna Ero Flat///70/21


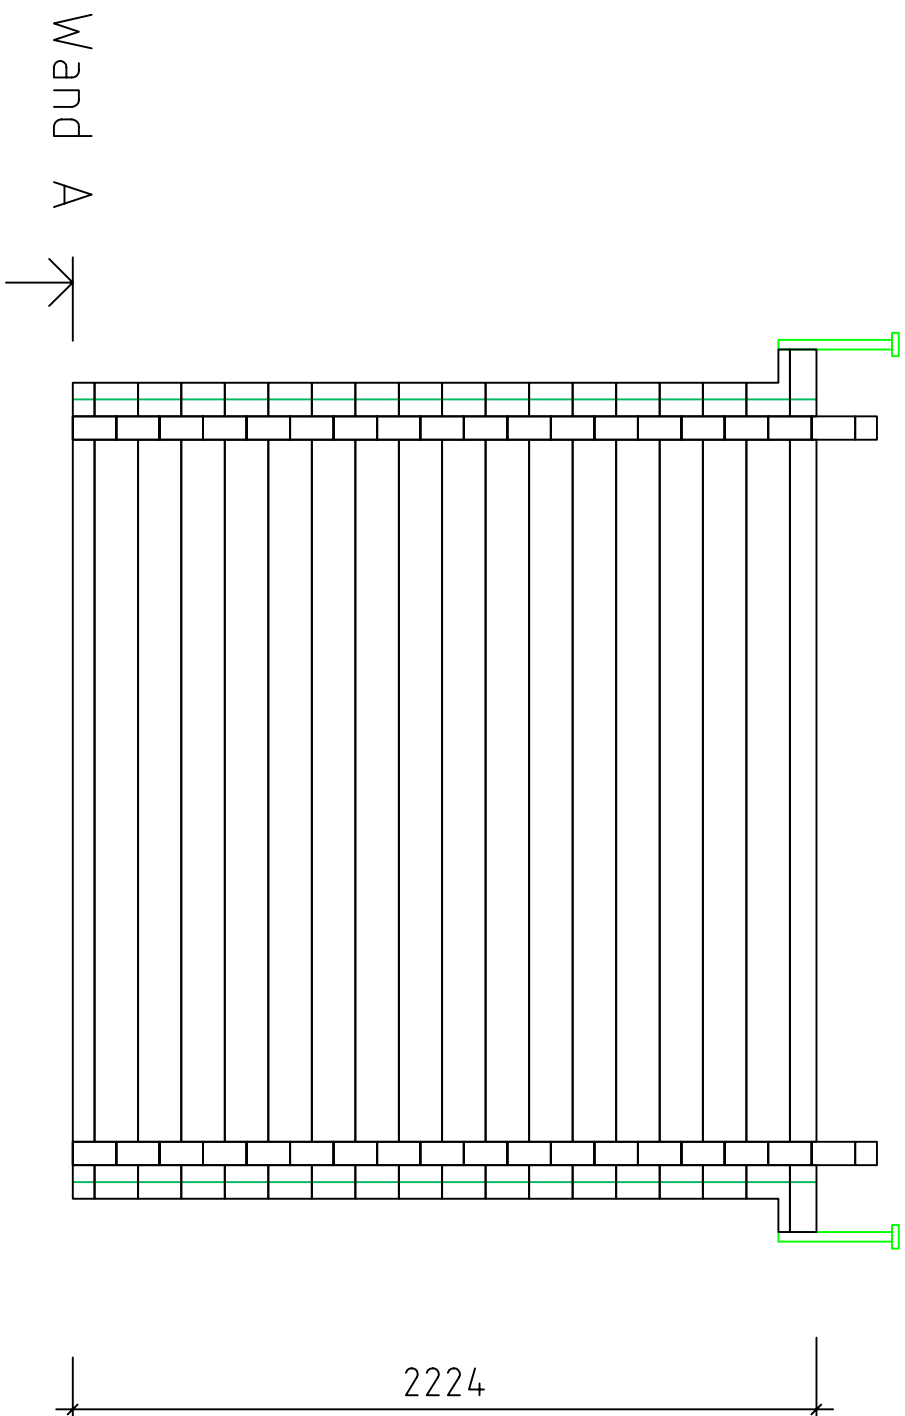


Sauna Ero Flat///70/21

Wand B ↘

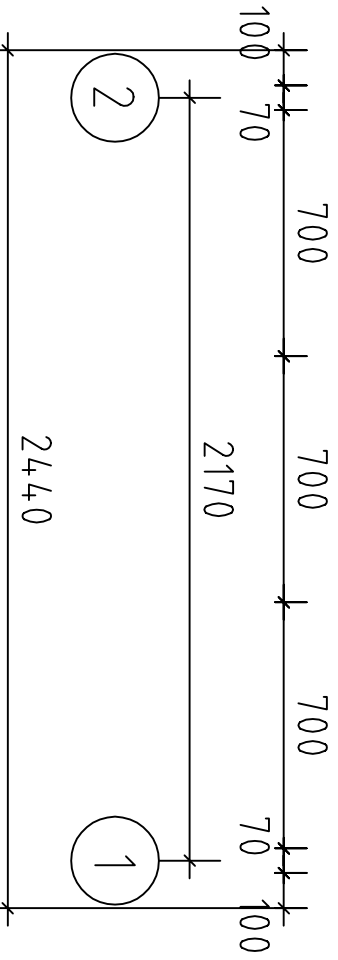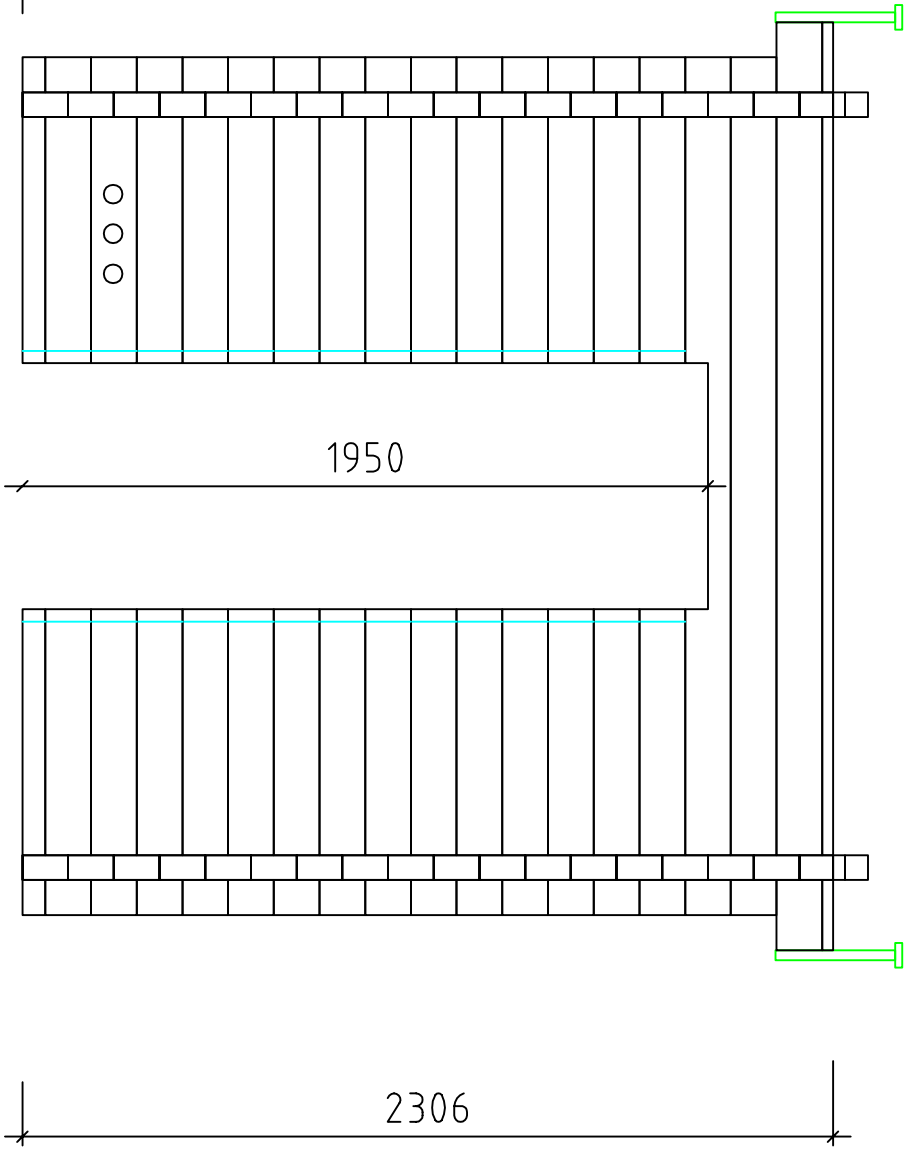

Sauna Ero Flat///70/21

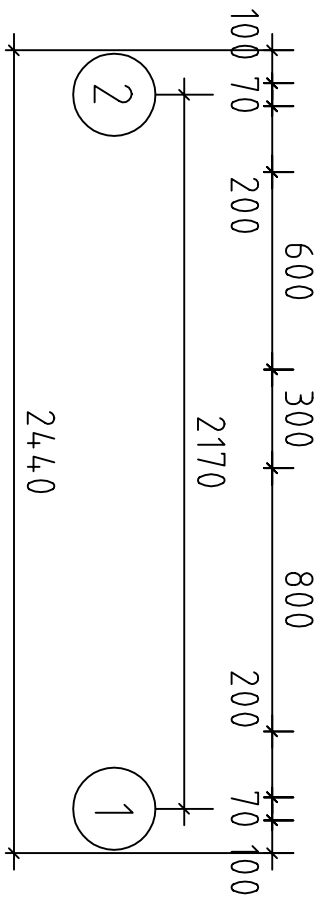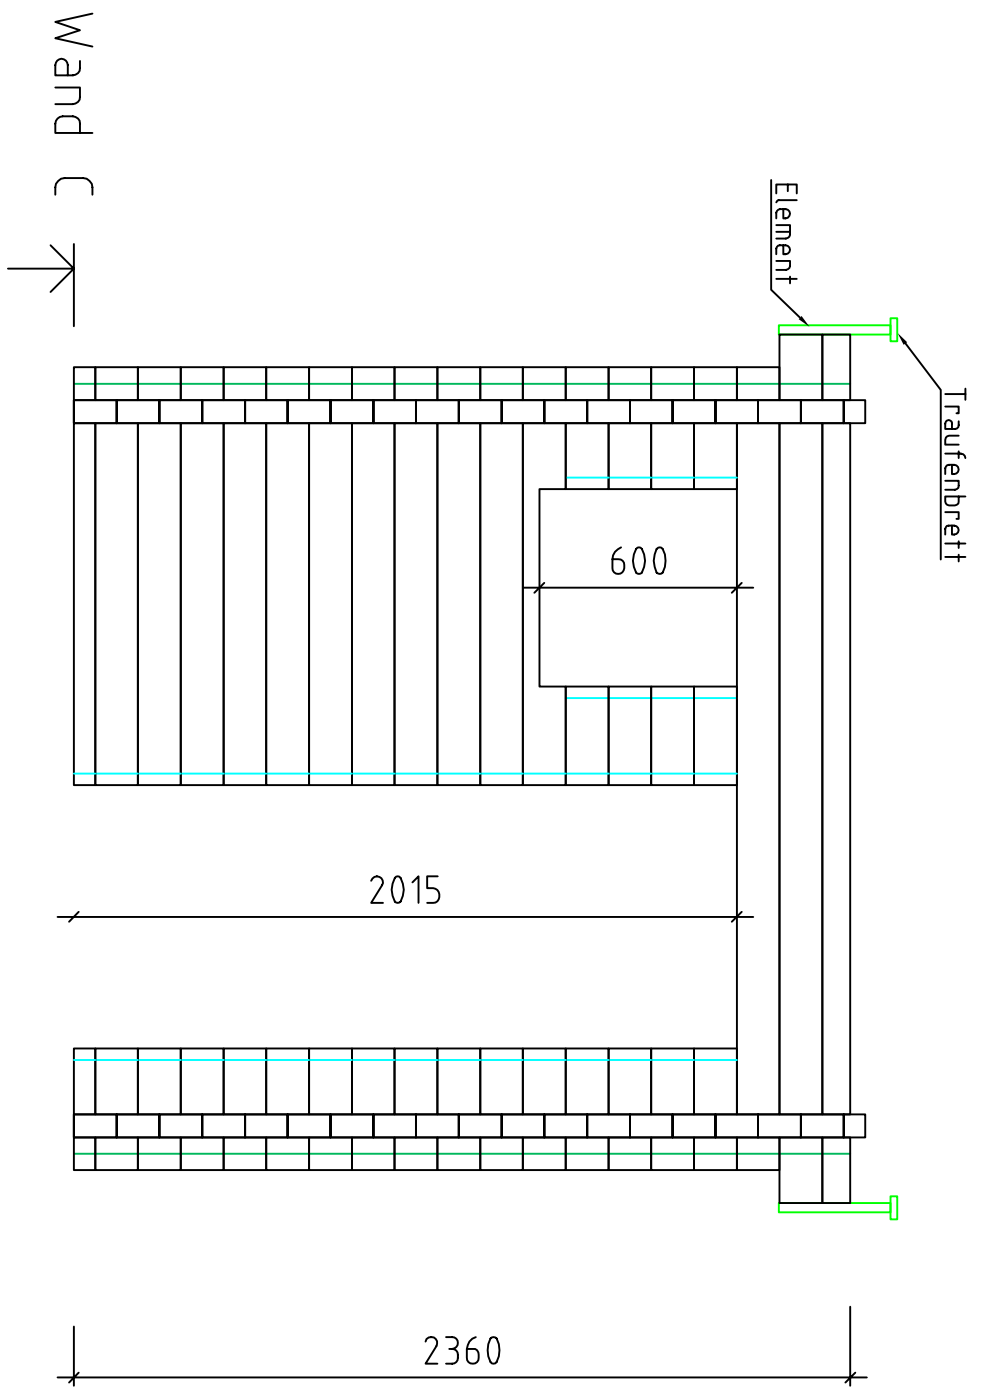

Sauna Ero Flat // 70/21